
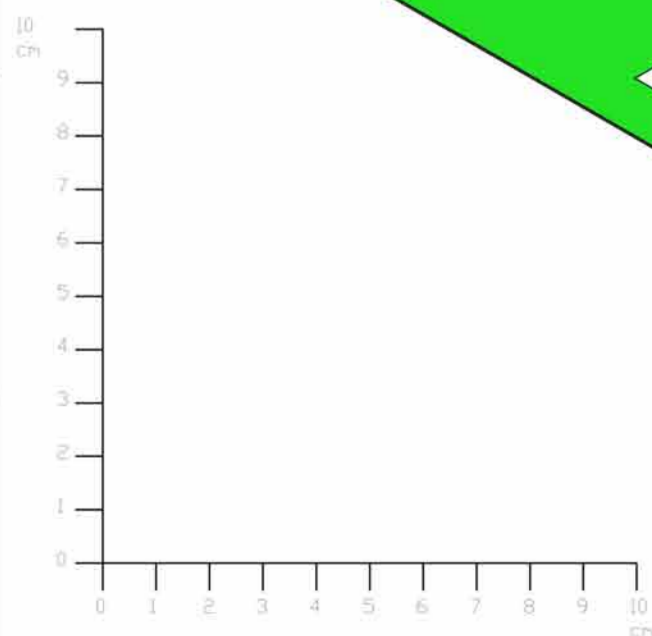
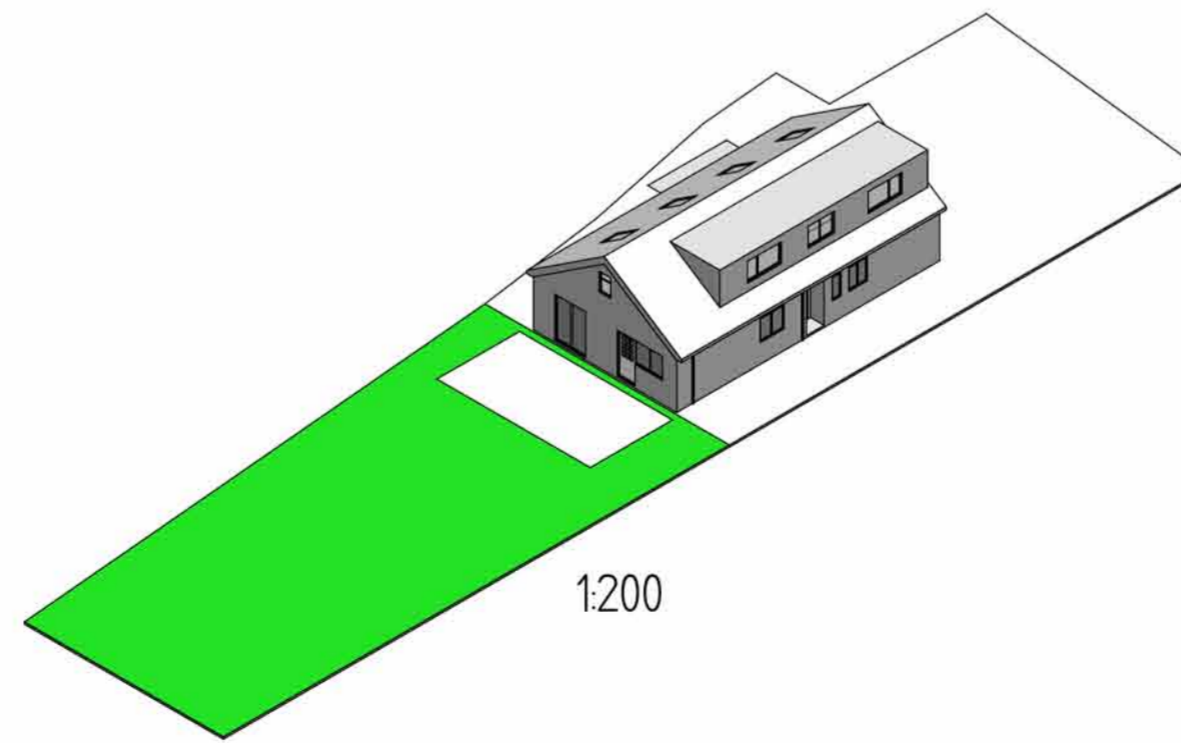
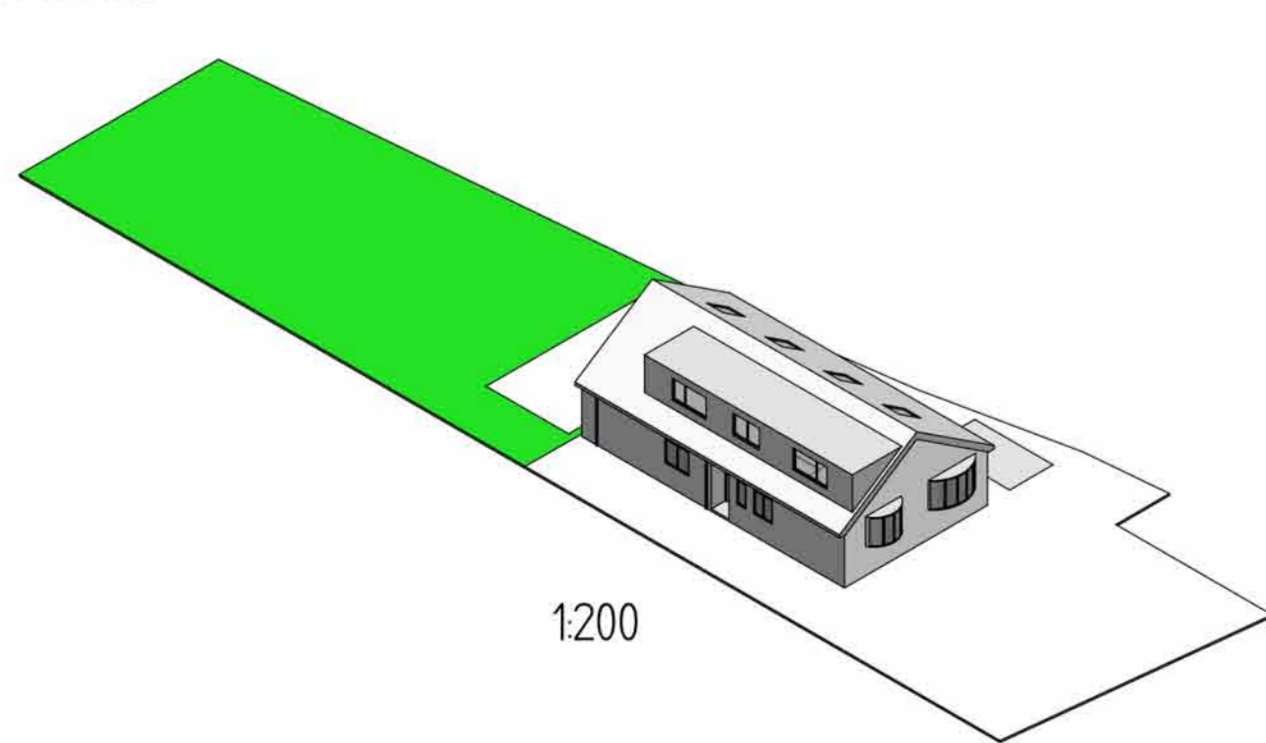
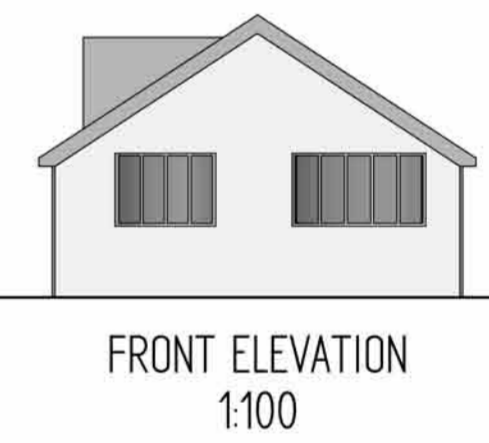
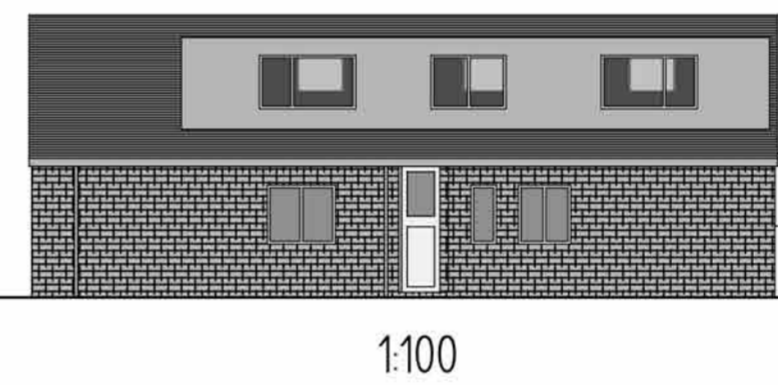
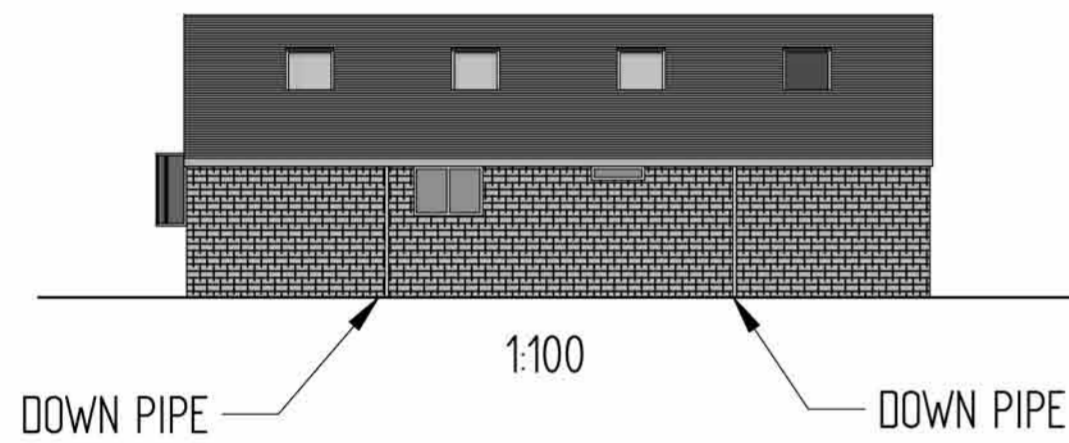


EXISTING ELEVATIONS

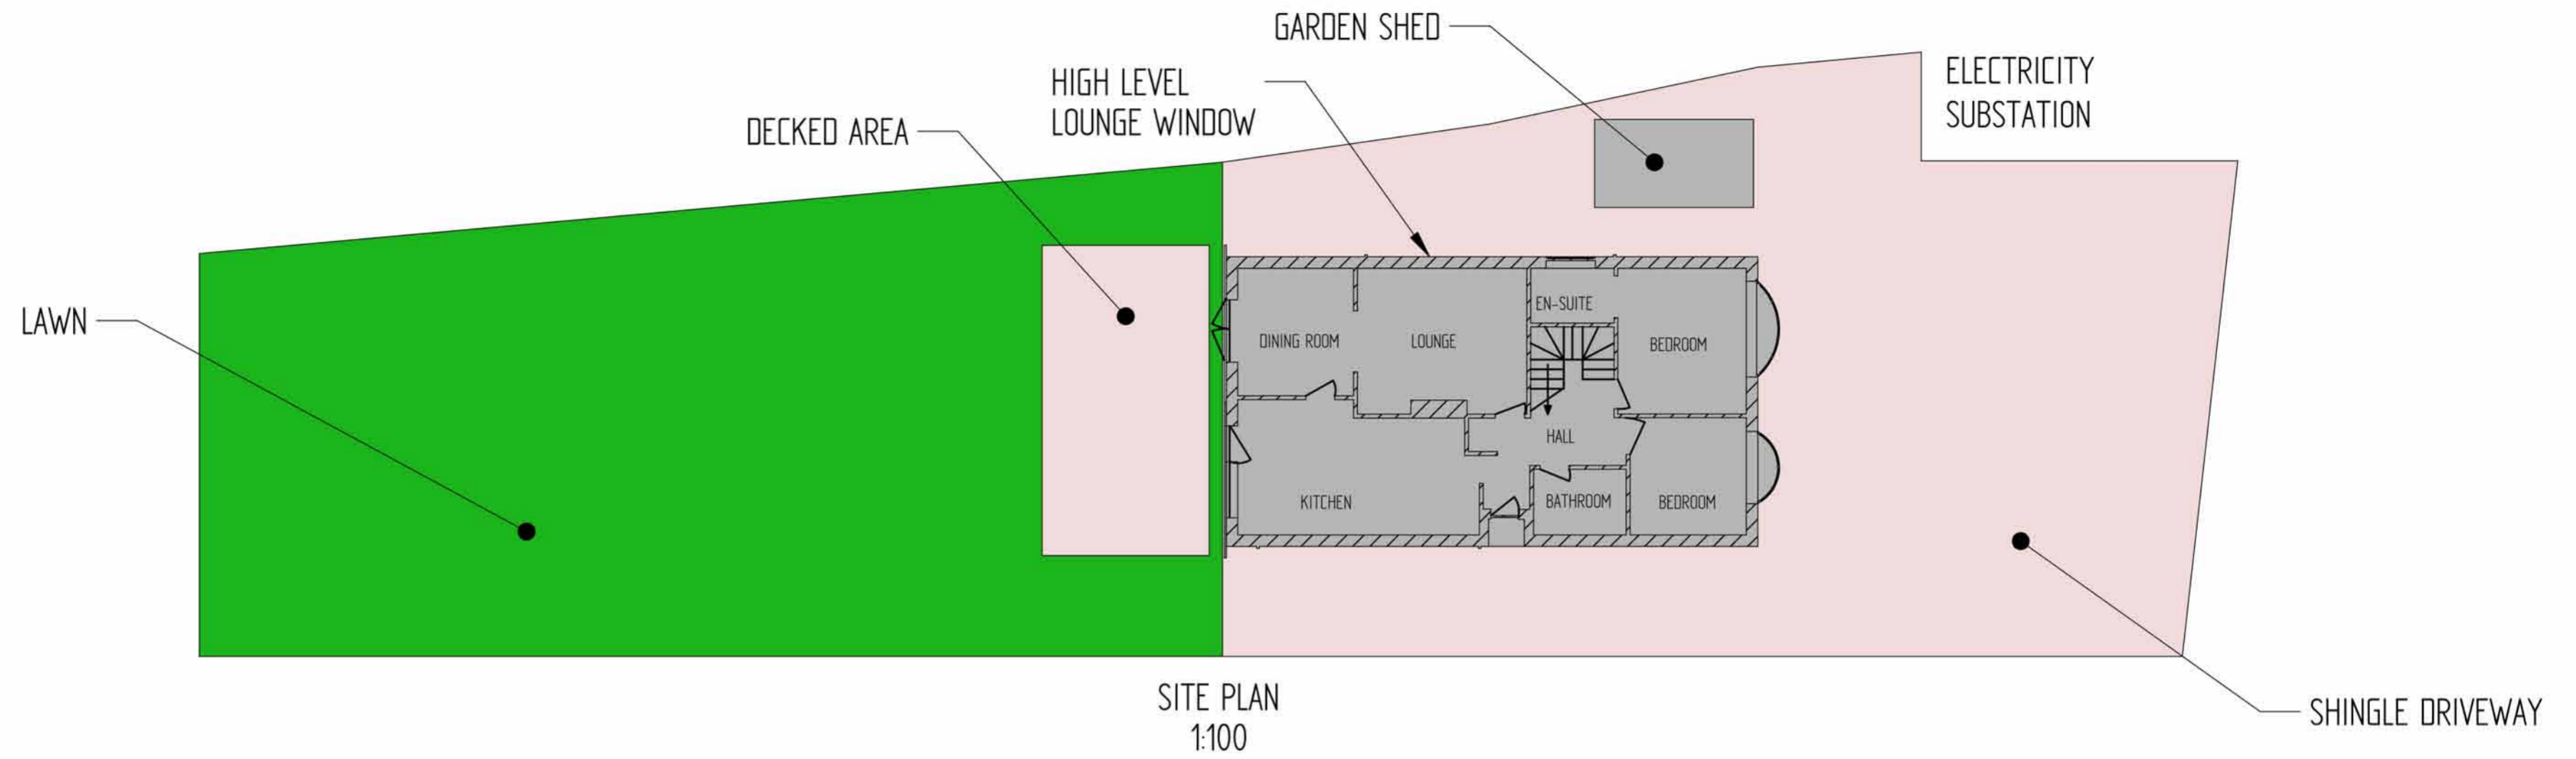

Please note:
This drawing is for planning
application purposes only. It
is not to be used for
construction

Artisan
Designs Ltd.
5 Heyes Drive
Southampton
Hampshire
SO19 1SE
T : 0845 257 9636
F : 02380 392209
office@artisandesignsltd.co.uk
www.artisandesignsltd.co.uk

REVISION	DATE	DRAWN	CHECKED	NOTES

DRAWN SCC	CHECKED	DRAWING NUMBER 075015	DATE 22nd December 2007	SCALE 1:100 @ A1
CLIENT		TITLE EXISTING FLOOR PLANS AND ELEVATIONS		
PLANNING CONTROL REFERENCE				SHEET 1 OF 1