
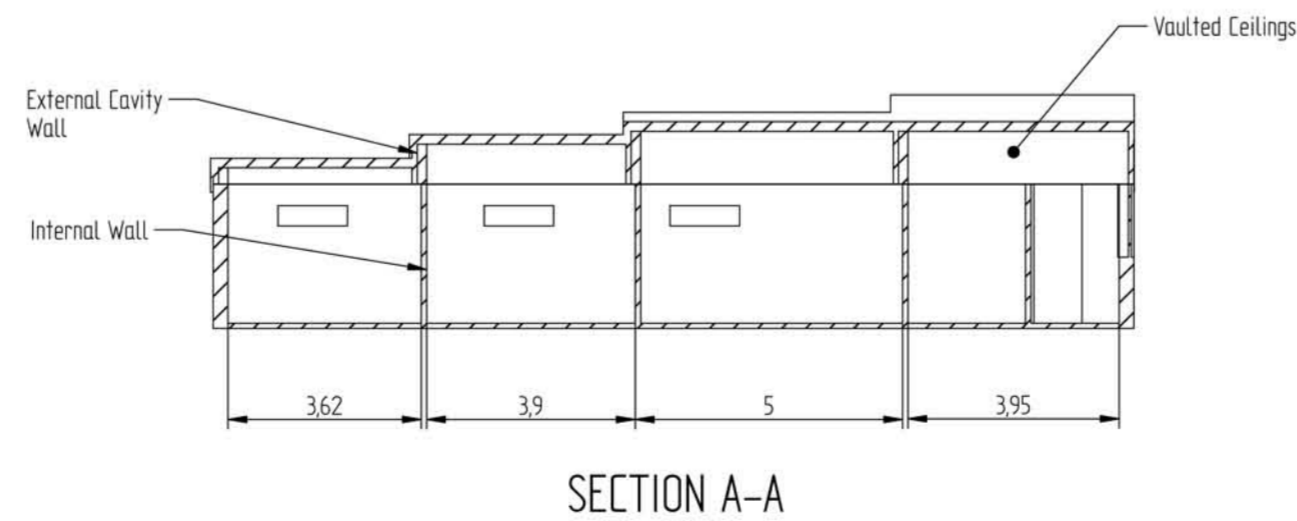
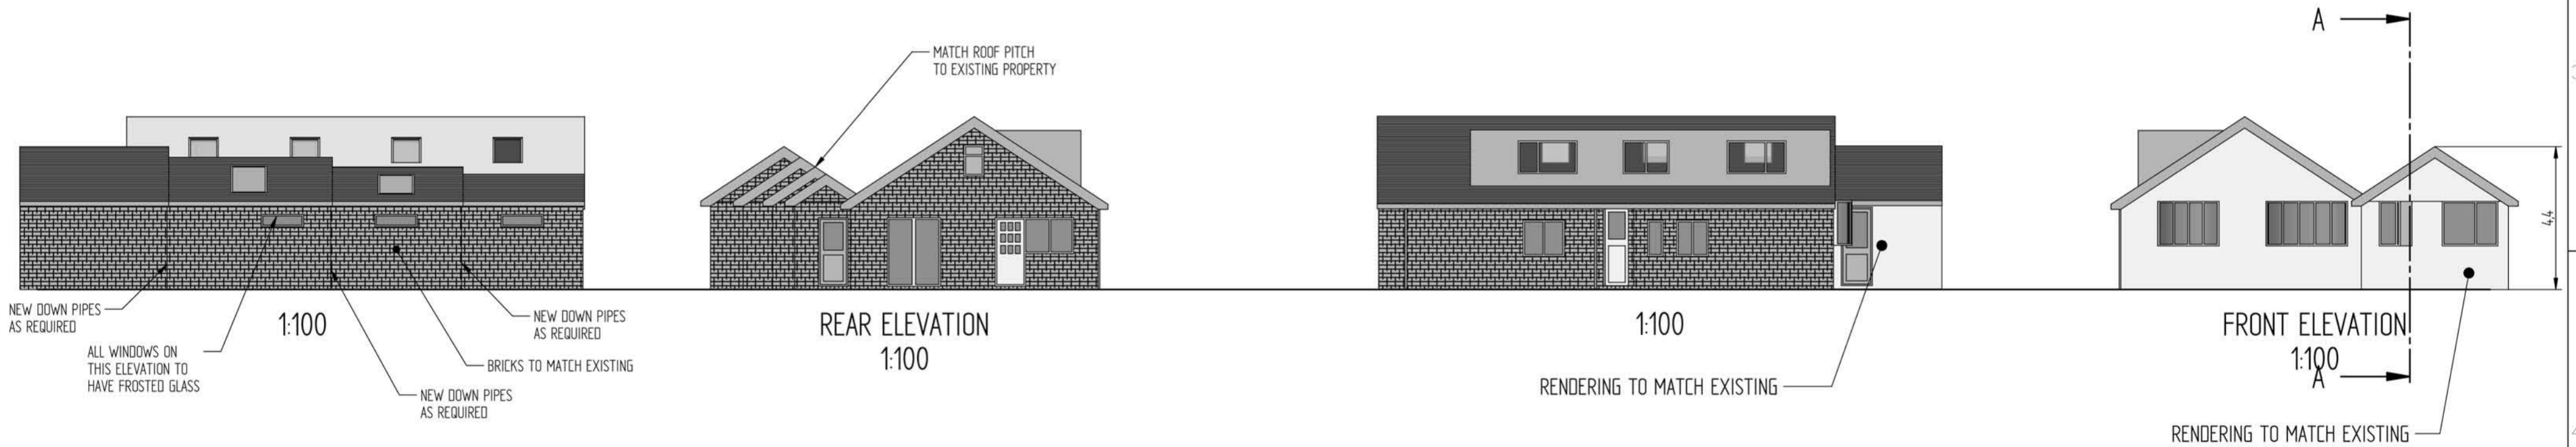



PROPOSED ELEVATIONS

NOTE:- ALL DIMENSIONS ARE APPROXIMATE, AND MAY ALTER SLIGHTLY IN ORDER TO MAINTAIN A 300 - 400MM GAP TO THE NEIGHBOURING BOUNDARY.

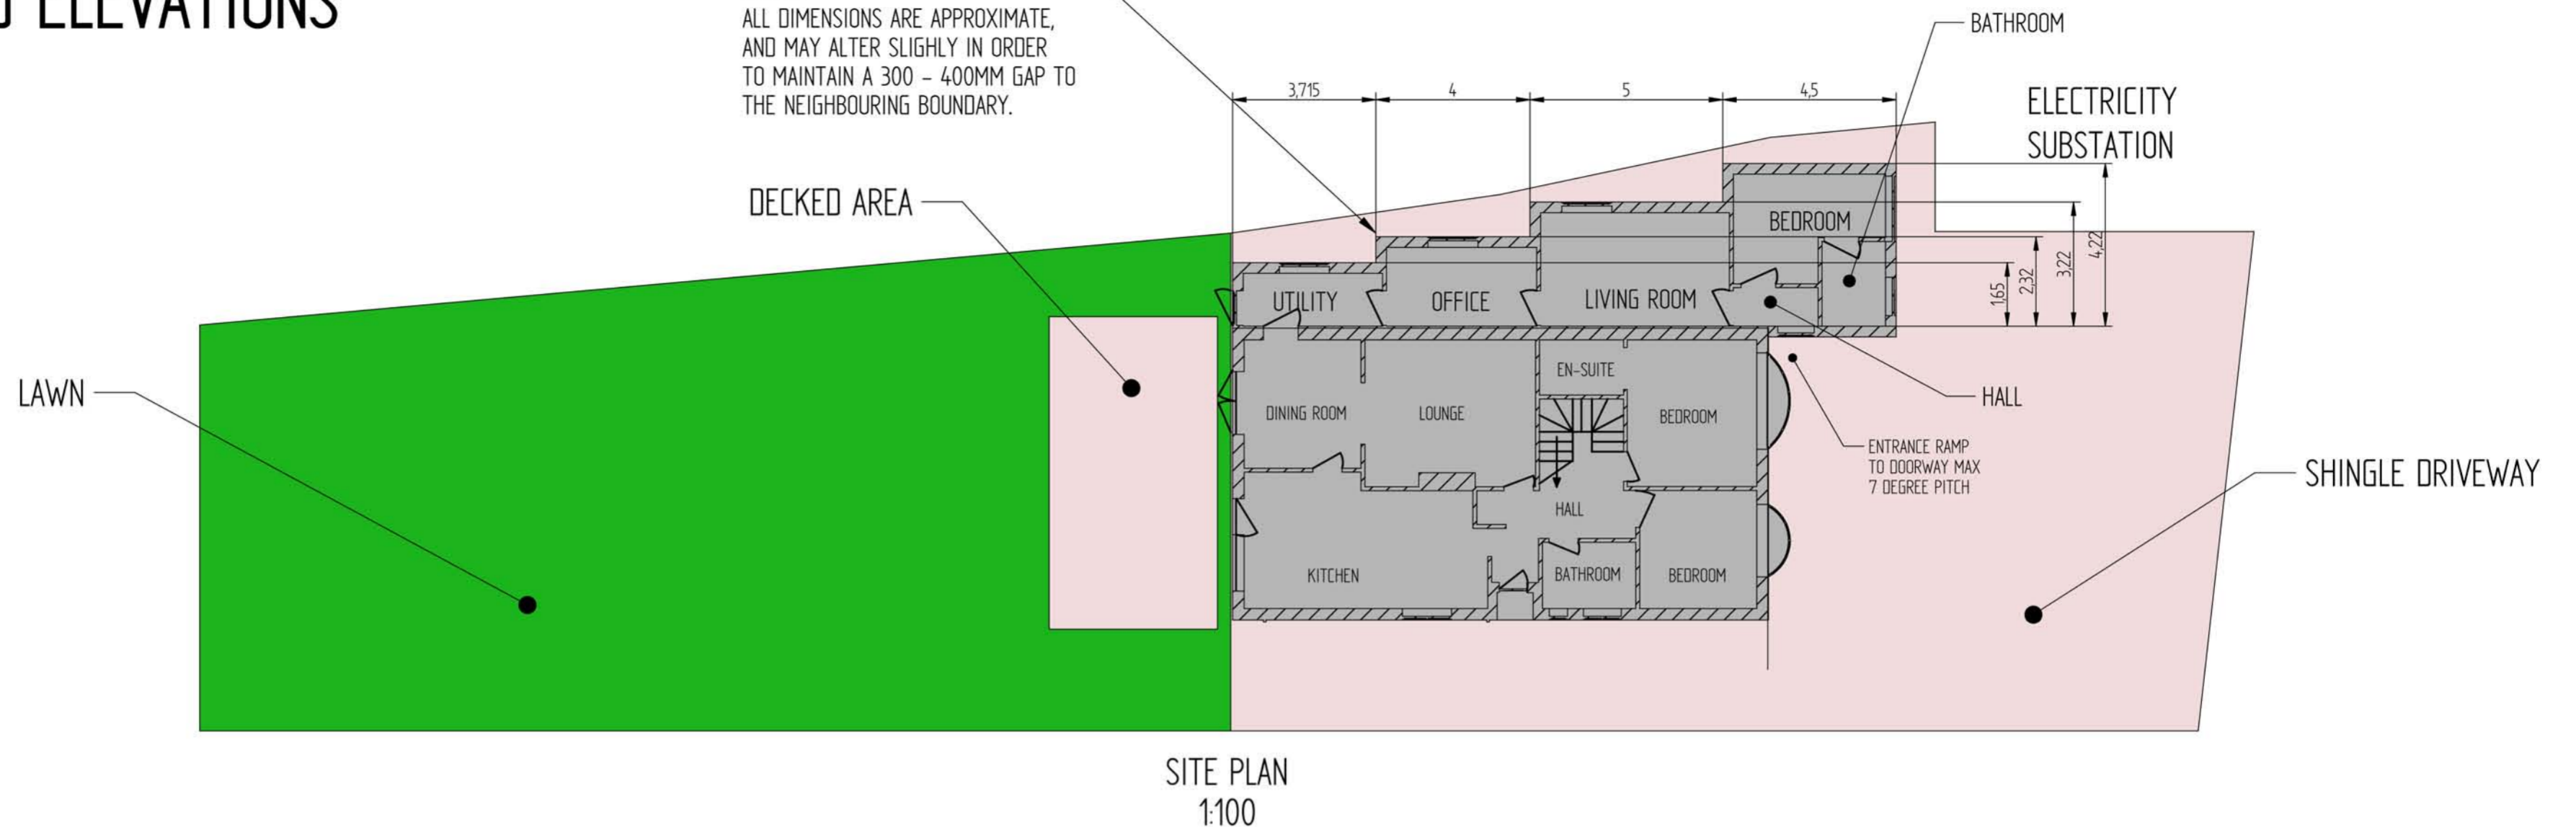

NOTES:-

1. ALL DIMENSIONS IN METRES, SUBJECT TO BUILDERS TOLERANCES.
2. ROOF TILES TO MATCH EXISTING AS CLOSE AS POSSIBLE
3. BRICKS AND RENDERING TO MATCH EXISTING AS CLOSE AS POSSIBLE.
4. ANY DAMAGE / DISTURPTION TO NEIGHBOURING BOUNDARY TO BE RECTIFIED AS AGREED BY NEIGHBOURS

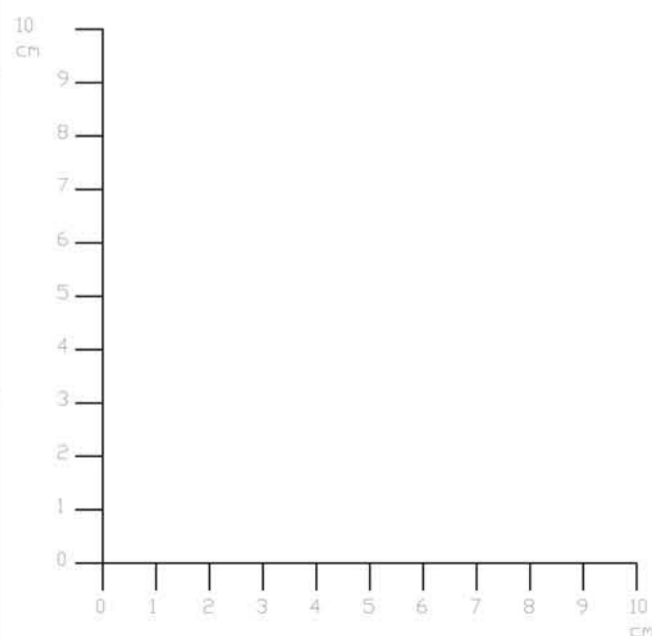

Artisan Designs Ltd.
5 Heyes Drive
Southampton
Hampshire
SO19 1SE

T : 0845 257 9636
F : 02380 392209
office@artisandesignsltd.co.uk
www.artisandesignsltd.co.uk

REVISION	DATE	DRAWN	CHECKED	NOTES
B	13/01/2008	SCC		SHEET 2 ADDED, PLUS SECTION VIEW

DRAWN	CHECKED	DRAWING NUMBER	DATE	SCALE
SCC		075015-Proposed	12th December 2007	1:100 @ A1
CLIENT		TITLE	PROPOSED FLOOR PLANS AND ELEVATION	
		PLANNING CONTROL REFERENCE	SHEET 1 OF 2	

Please note:
This drawing is for planning application purposes only. It is not to be used for construction