

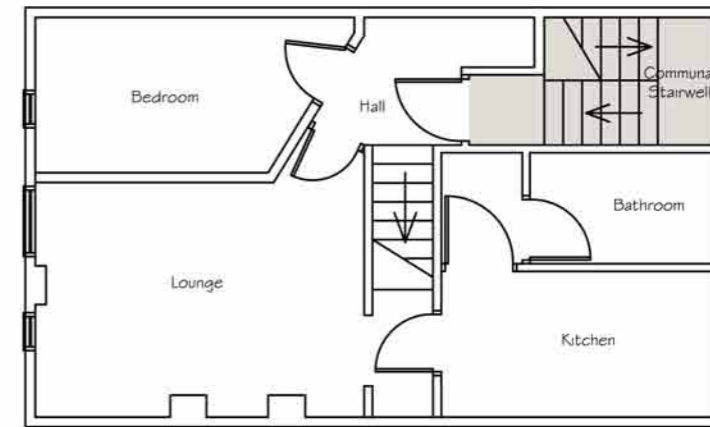



Basement

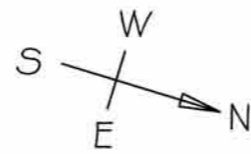


Second Floor - Flat D

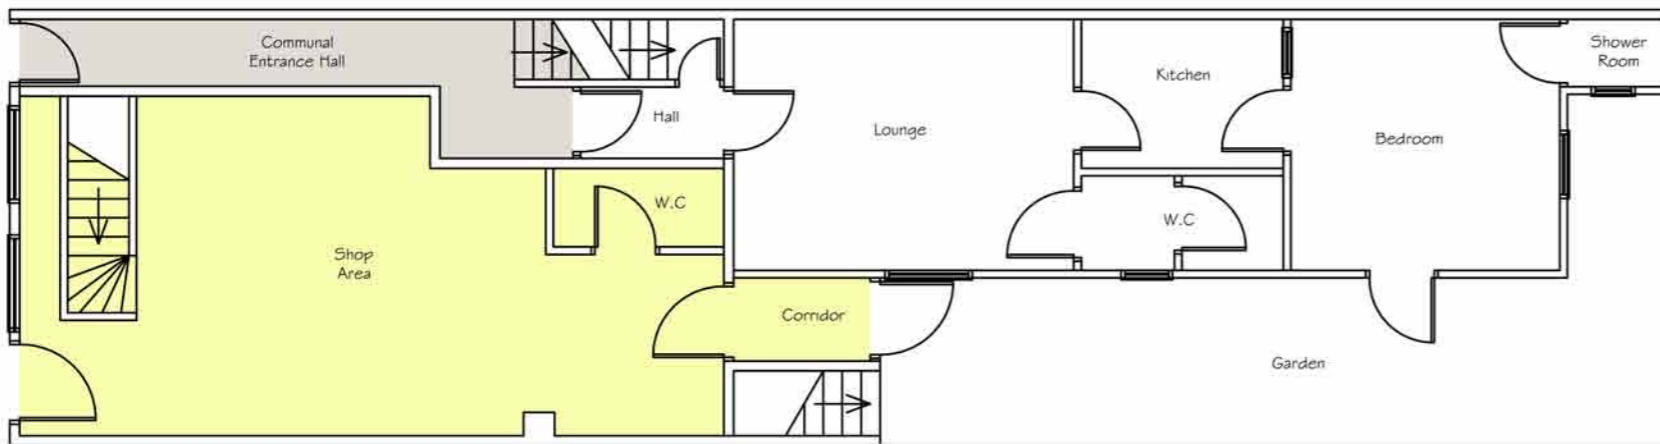


Ground Floor

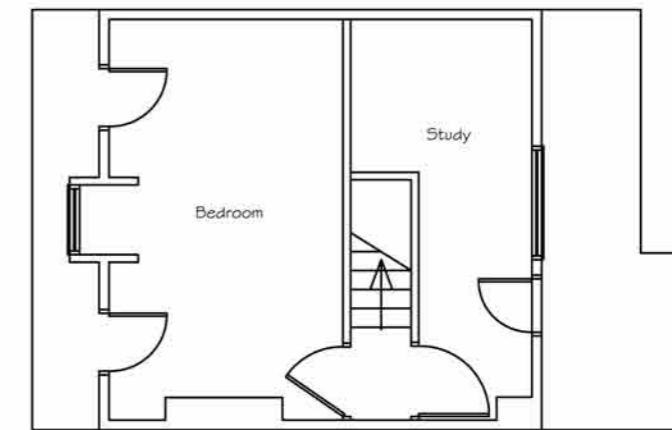

Third Floor (loft) - Flat D

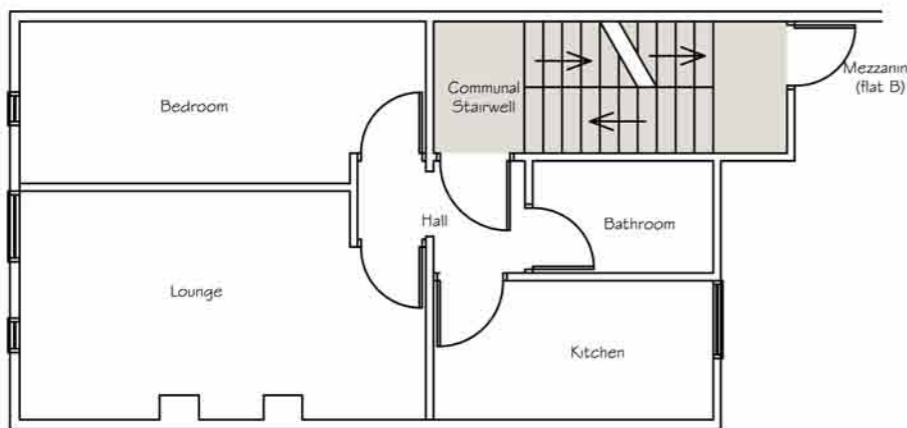


First Floor - Flat C

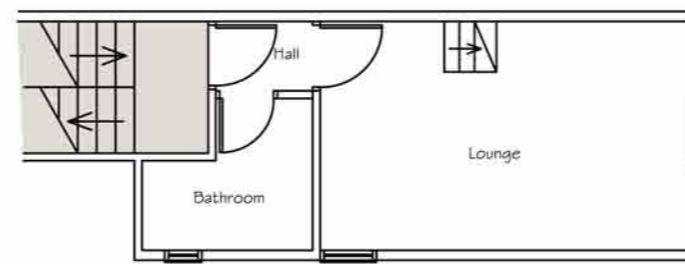


Mezzanine Level - Flat B



LOCATION PLAN 1:1250

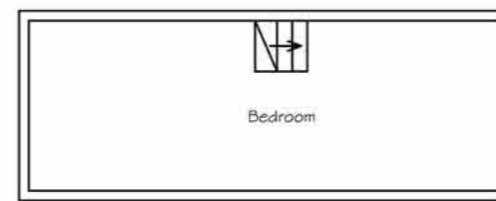

Loft Room - Flat B

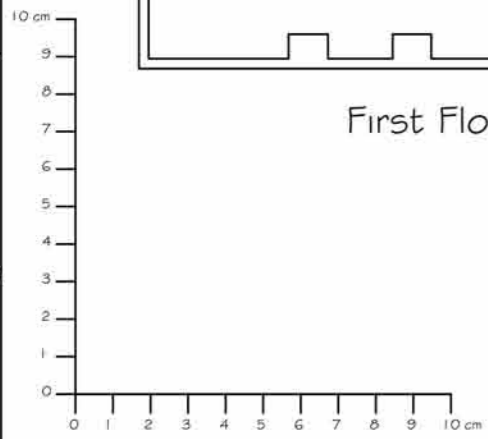

Please note:
This drawing is for planning application purposes only. It is not to be used for construction.

Artisan Designs Ltd.
5 Heyes Drive
Southampton
Hampshire
SO19 1SE
T : 0845 257 9636
F : 02380 392209
office@artisandesignsLtd.co.uk
www.artisandesignsLtd.co.uk

REVISION	DATE	DRAWN	CHECKED	NOTES

DRAWN SM	CHECKED	DRAWING NUMBER 075008 - 06	DATE 27th September 2007	SCALE 1:100 @ A3
CLIENT		TITLE LEASE PLANS GENERAL ARRANGEMENT SHOWING SHOP & COMMUNAL		
PLANNING CONTROL REFERENCE				SHEET 1 OF 1